



Site Plan

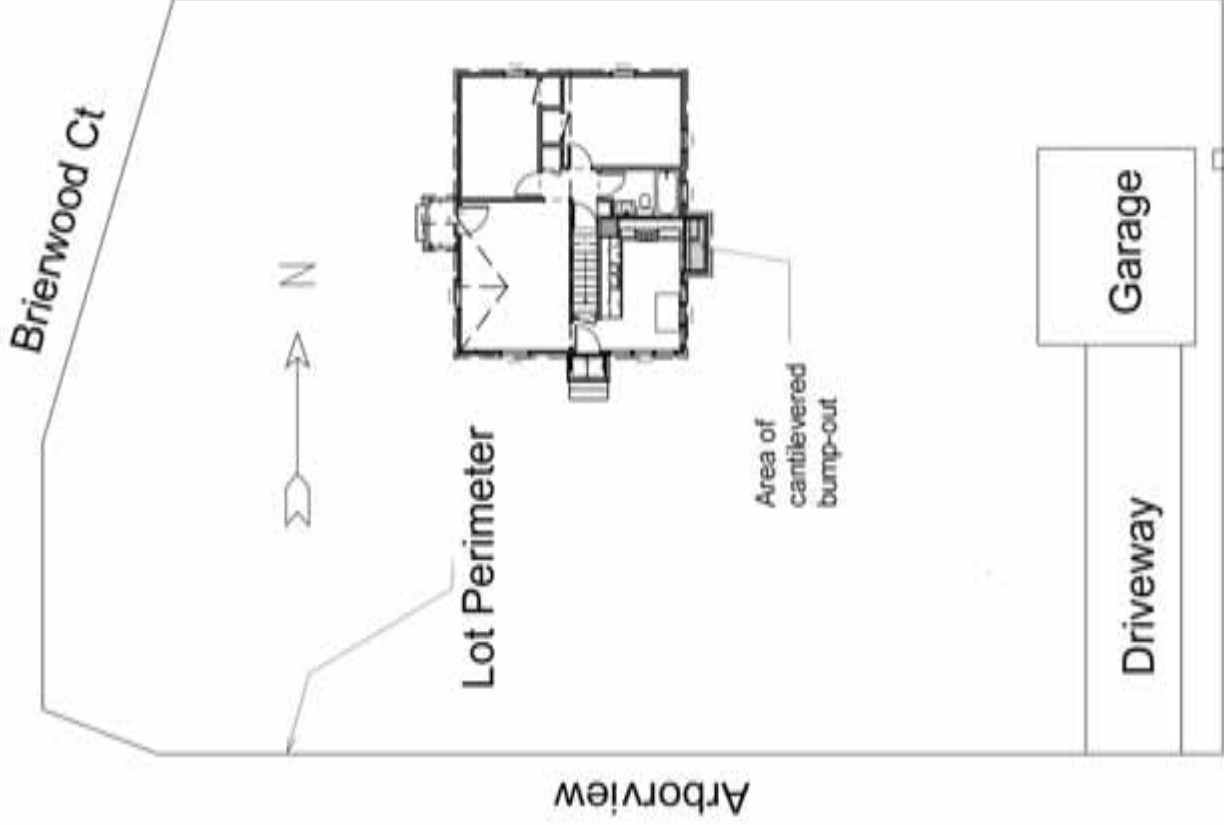

Scale: 1/16" = 1' 0"

First Floor Plan, Existing

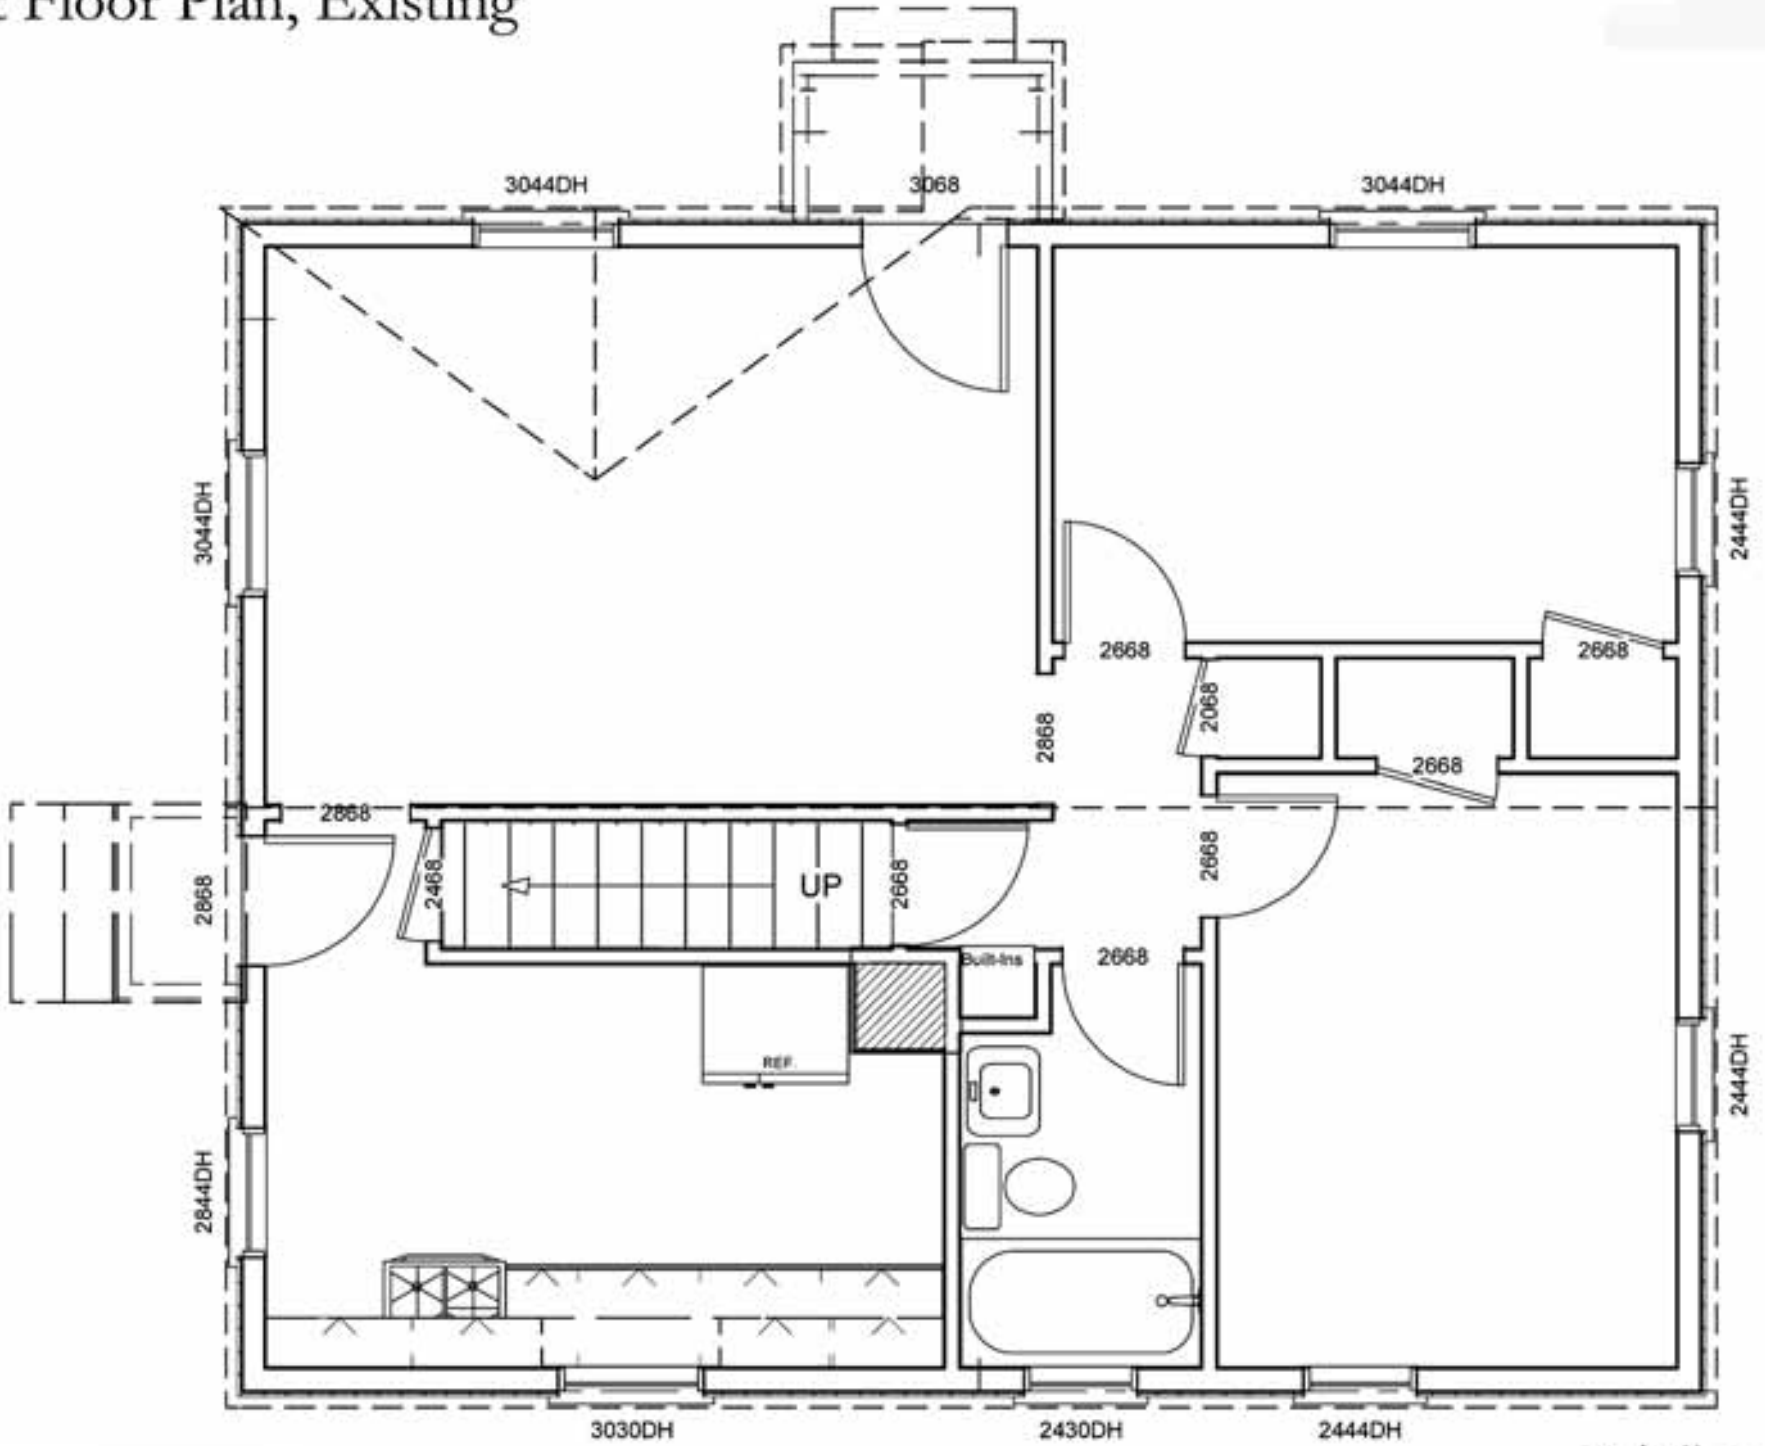

Scale: 1/4" = 1' 0"

South Elevation, Existing




West Elevation, Existing



North Elevation, Existing



East Elevation, Existing

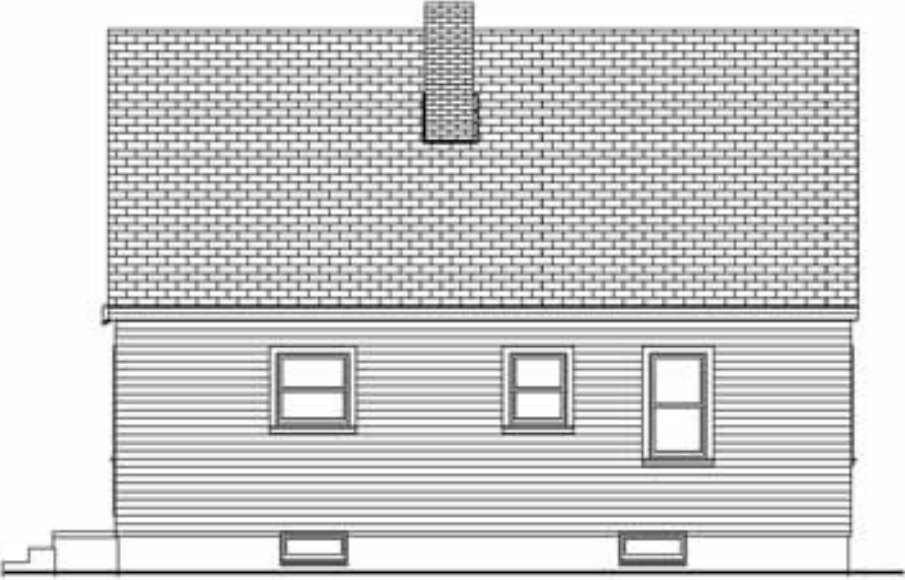

Scale: 1/8" = 1' 0"


South Elevation, Proposed



West Elevation, Proposed



North Elevation, Proposed

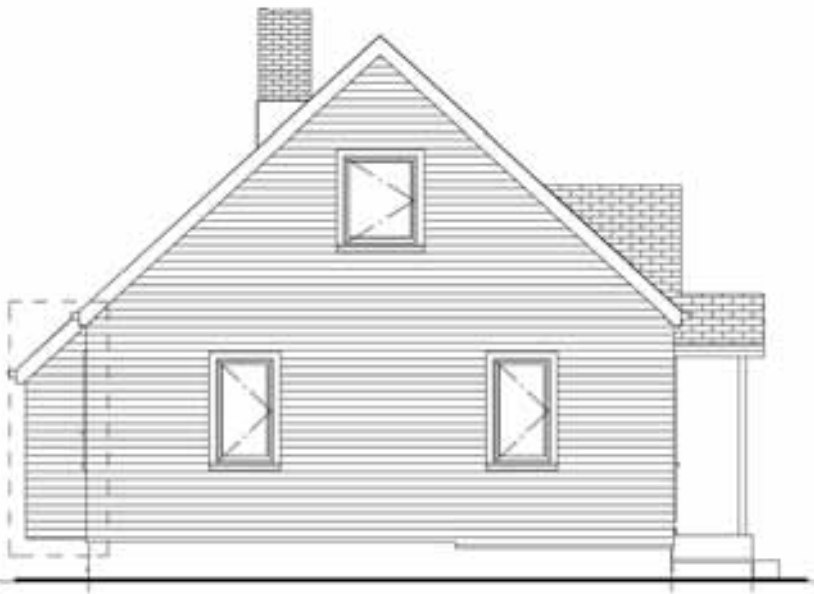

East Elevation, Proposed



Scale: 1/8" = 1' 0"

Proposed




Existing



*Basement and second floor plans are unchanged

Structural Cross-Section

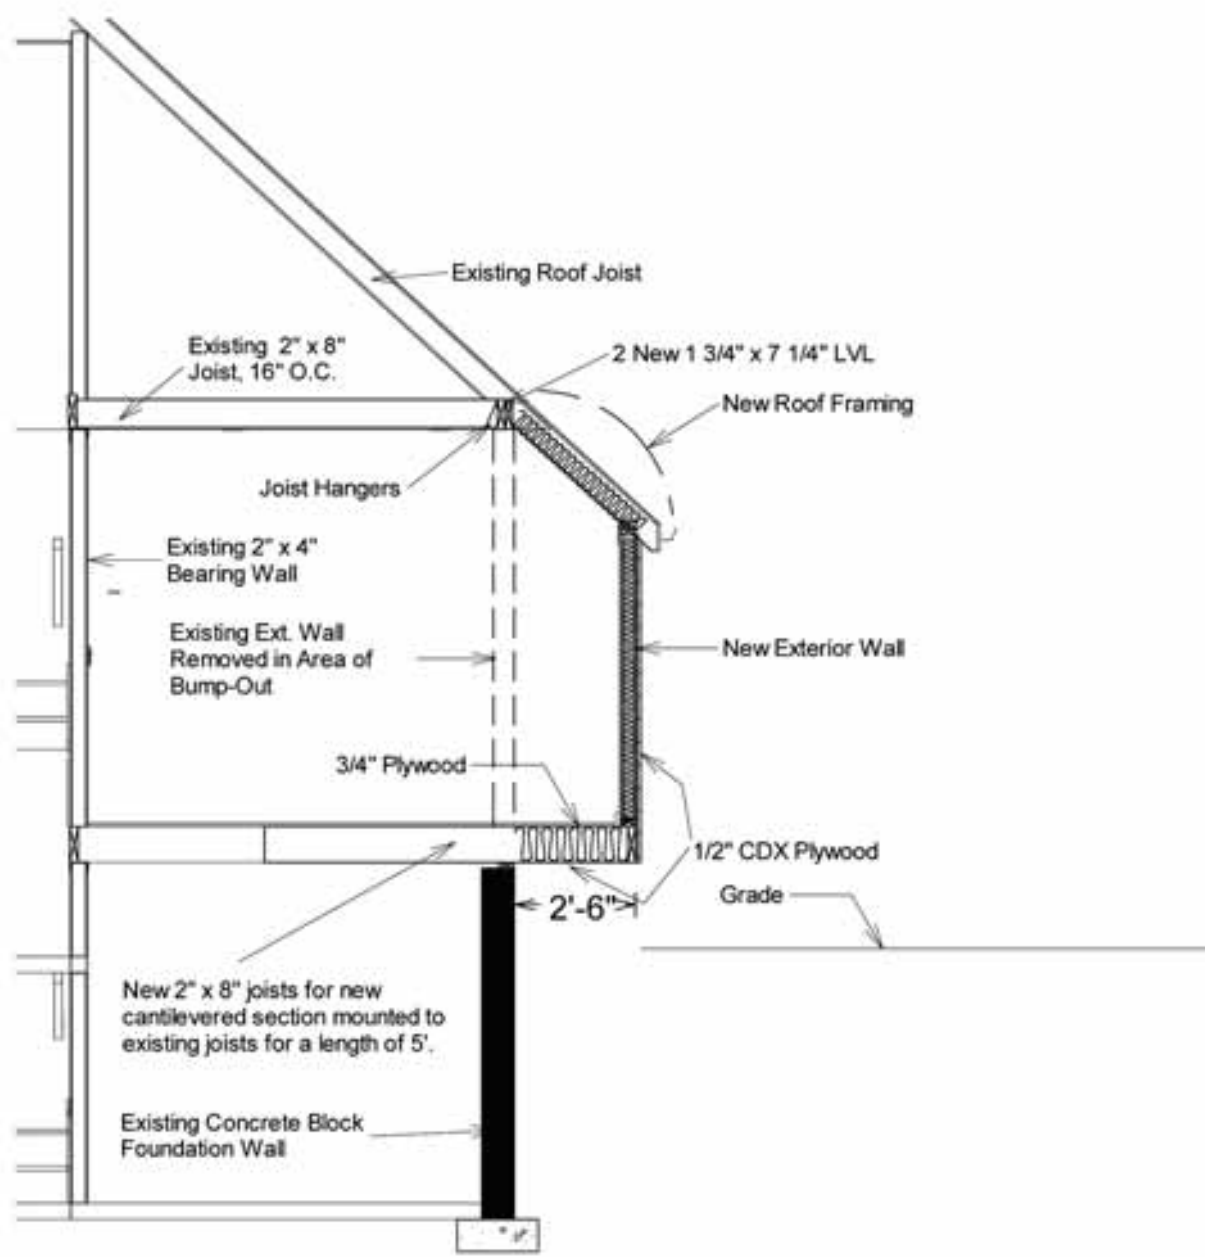

Scale: 1/4" = 1' 0"